


PLAN SHOWING THE PROPOSED RESIDENTIAL BUILDING CELLAR + STILT + G + 9 FLOORS HIGHRISE BUILDING IN S.NO. 101, OF TUNGLAM, GAJUWAKA, VISAKHAPATNAM.

OWNER:
M/s LIFE INFRA CONSTRUCTIONS LLP
REP BY
EADARA SRIHARI RAO
S/o E. MOHANA RAO.

SNO	Note :
01	Every 2 Floor By- Pass Connection with standby Motors for the redundancy
01	Each Floor 2no's 5hp Plunger Pump
02	Stilt Floor 1no's 10hp Mobile Plunger Pump
03	STILT Floor 1no's 10hp Mobile Plunger Pump
04	CELLAR Floor 1no's 10hp Mobile Plunger Pump
TERRACE OVER HEAD FIRE TANK 10000 Liters Each Tower	

NO	LEGEND
1	19mmØ FIRE HOSE DRUM/REEL
2	GM BRANCH PIPE / NOZZLE
3	BUTTERFLY VALVE
4	CI NON RETURN VALVE
5	

NO	NOTES
1	All electrical panel Equipped With Co2 Gas Suppression system/ Flooding
2	All Parking Floors With Heat Sensor connected to Fire Alarm Panel
3	All Residential Floors With Fire Alarm System Connected to Fire Alarm Panel
4	All Pumps Connected to EB Power And Stand By DG Power Back Up
5	Domestic LPG Cylinder To be Placed outside the Kitchen ,Placed in the utility For Kitchen Safety.
6	Each Apartment provided With (ELCB) & Earthing.
7	Building lightning Protection System Followed As Per NBC 2016 Electrical Norms
8	EV Car charging consider for parking Co2 Extinguisher provided
9	Parking Heat Detection system provided with fire Alarm Panel integration system.
10	All typical flat kitchen Area provided with self Fire Ball Extinguisher. <i>Aerosol</i>
11	Mobile Foam Suppression System of 100 kg is provided in Each Fire zone.

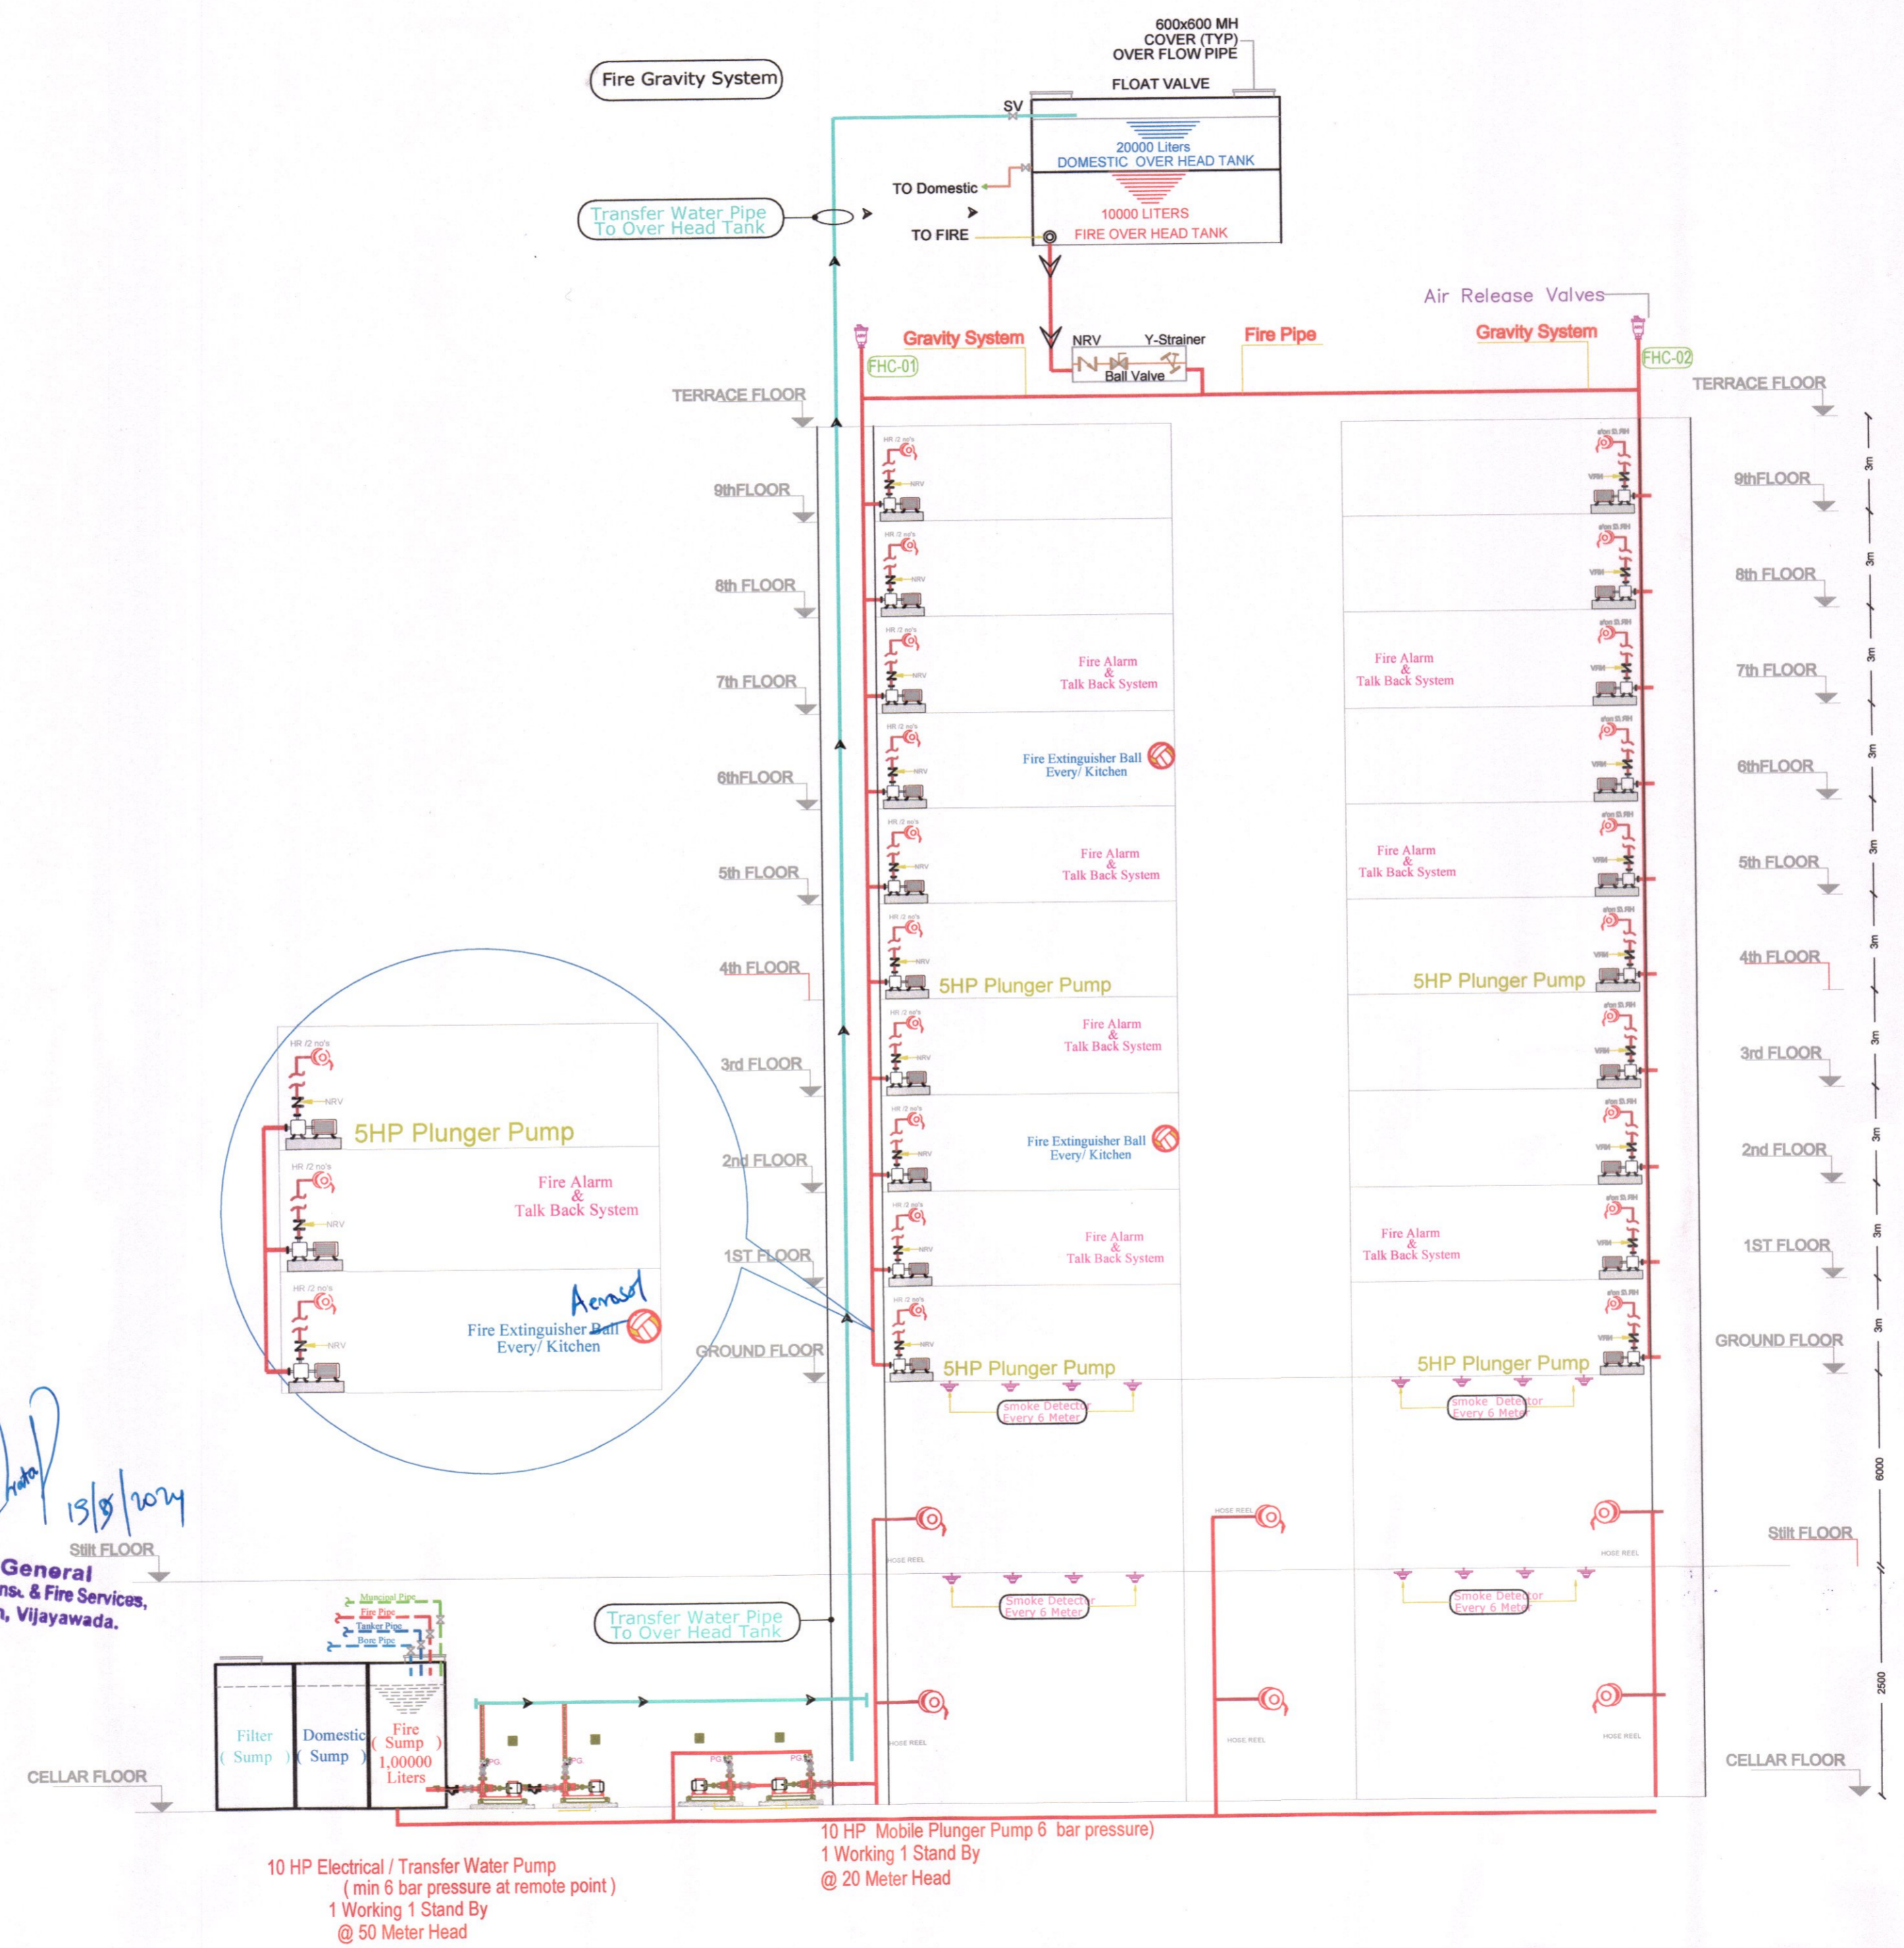

OK
13/05/2024
Director General
State Disaster Response & Fire Services,
Andhra Pradesh, Vijayawada.

Schedule of Openings		
Type	Size	Description
MD	1.00 X 2.10	Door
D1	0.90 X 2.10	Door
D2	0.75 X 2.10	Door
W	1.52 x 1.22	Window
KW	1.20 x 1.22	Window
V	0.60 x 0.45	ventilator

SITE PROPOSED	

AREA STATEMENT		
1	SITE AREA	2832.447Sqmt
2	CELLAR FLOOR AREA	2211.75Sqmt
3	STILT FLOOR AREA	1295.84Sqmt
4	GROUND FLOOR AREA	1222.61Sqmt
5	FIRST FLOOR AREA	1222.61Sqmt
6	SECOND FLOOR AREA	1222.61Sqmt
7	THIRD FLOOR AREA	1222.61Sqmt
8	FOURTH FLOOR AREA	1222.61Sqmt
9	FIFTH FLOOR AREA	1222.61Sqmt
10	SIXTH FLOOR AREA	1222.61Sqmt
11	SEVENTH FLOOR AREA	1222.61Sqmt
12	EIGHTH FLOOR AREA	1222.61Sqmt
13	NINTH FLOOR AREA	1222.61Sqmt
14	BUILTUP AREA	15733.69Sqmt

AREA STATEMENT			
DESCRIPTION	Sq.ft	Sq.mt	Sq.yd
SITE AREA	30489.9	2832.6	3387.7
TOT-LOT AREA(10%)	3049	283	338
SET BACK AREA	12399.4	1151.9	1377.7
CELLAR/BASEMENT		23880	10FT
STILT(MECHANICAL PARKING)		13939.5	20FT

SIGN OF OWNER
Life Infra Construction LLP
Flat No: 101, Life Shiva Sadan Apts,
Abid Nagar, Akkayyapalem,
Visakhapatnam-530 016, A.P.

BUILDER SIGN
Life Infra Construction LLP
Flat No: 101, Life Shiva Sadan Apts,
Abid Nagar, Akkayyapalem,
Visakhapatnam-530 016, A.P.

STRUCTURAL ENGINEER SIGN
G. NARASIMHA MURTHY
B.Tech (Civil), M.E. (Structural)
Licensed GVMC Structural Engineer
License No: 118

ARCHITECT SIGN
D SPACE ARCHITECTS
Flat No: 101, Life Shiva Sadan Apts,
Abid Nagar, Akkayyapalem,
Visakhapatnam-530 016, A.P.

FIRE ENGINEER SIGN